



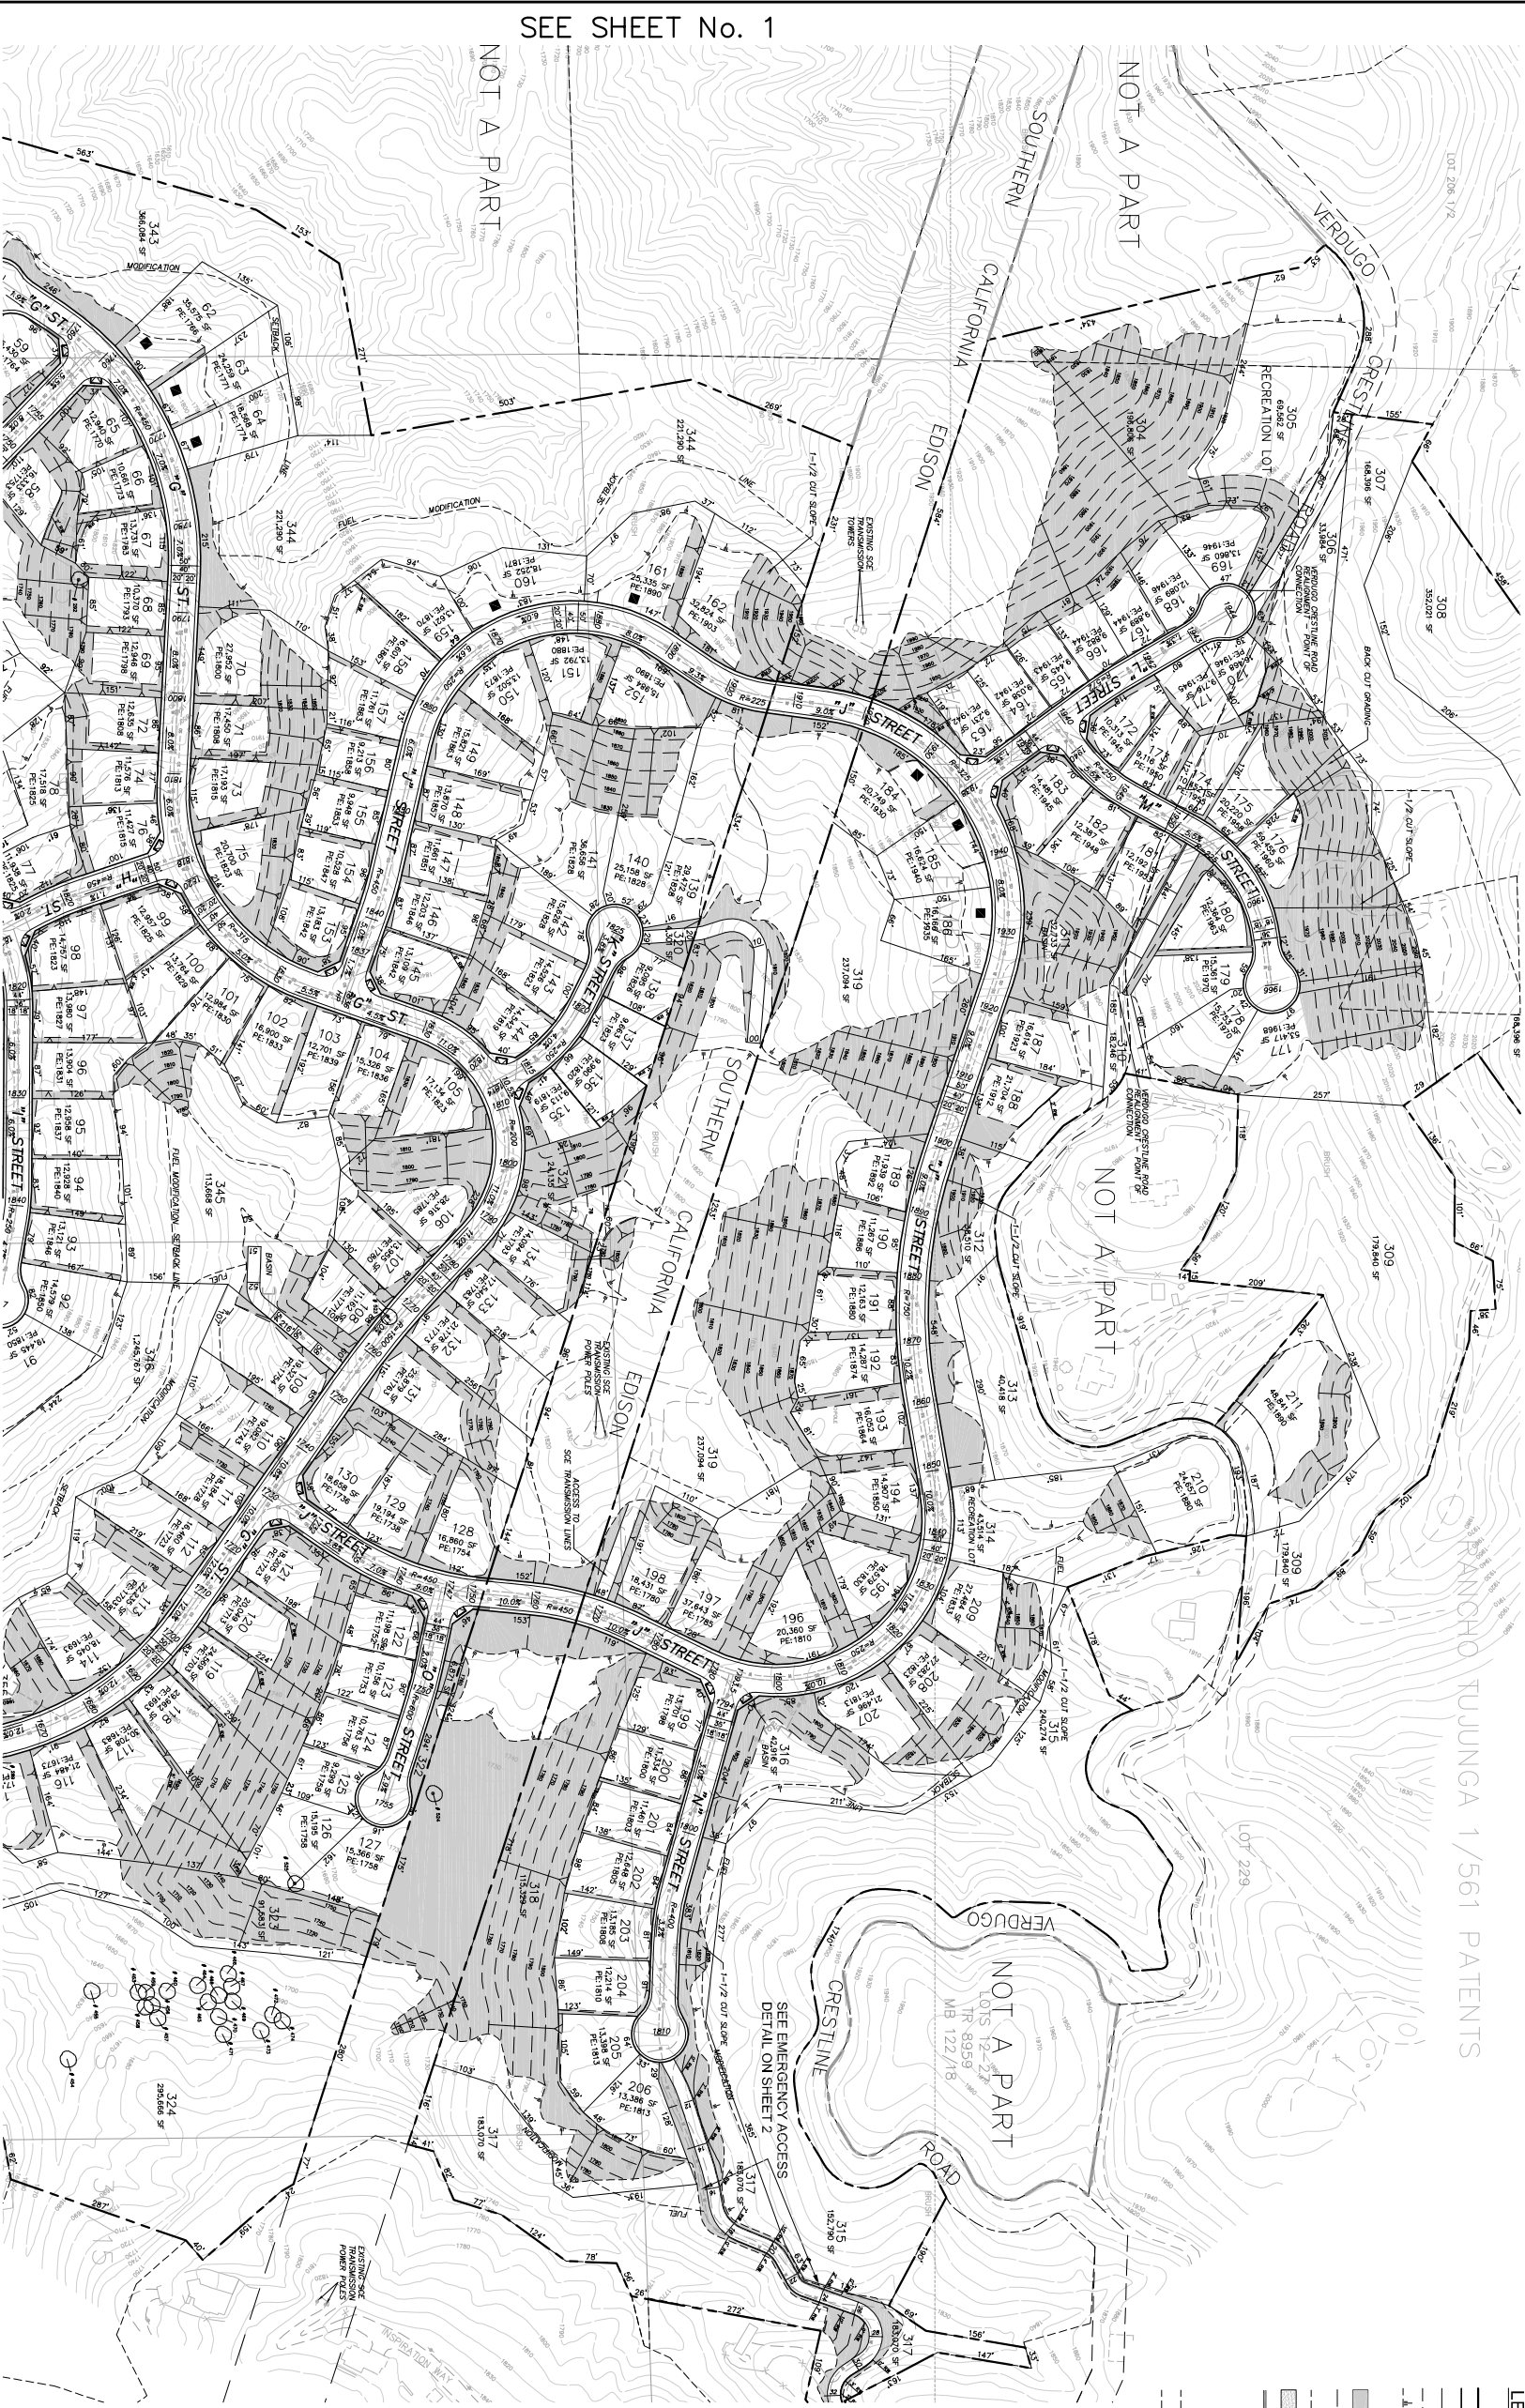

- LEGEND**
- LOT NUMBER
 - TRACT BOUNDARY
 - PROPOSED STREET ROW
 - PROPOSED LOT LINES
 - PROPOSED CONTOURS
 - PROPOSED DAYLIGHT LINE
 - CUSTOM LOT
 - MANUFACTURED SLOPES
 - FILE MODIFICATION
 - SETBACK LINE
 - EXISTING EASEMENTS
 - PROPOSED BRIDGE
 - PROPOSED RETAINING WALL AND HEIGHT
 - TREES (PRESERVED)
 - TREES (IMPACTED)
 - SOUTHERN CALIFORNIA
 - EDISON PARCEL BOUNDARY

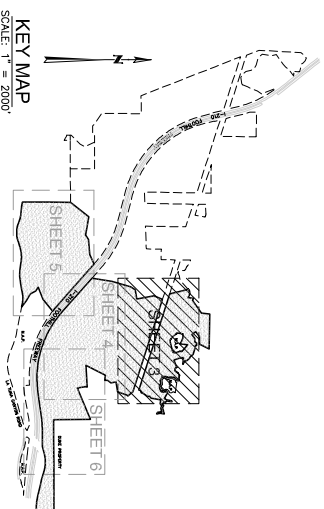

REGISTERED PROFESSIONAL ENGINEER
ALAN C. MEAD
EXP. 12-31-06
CITY OF LOS ANGELES
CALIFORNIA

CMBE
CONSULTING & ENGINEERING SERVICES

6345 Balboa Blvd, Suite 140
Encino, CA 91436
(818) 343-5384

ALAN C. MEAD
EXP. DATE 12-31-05
R.C.E. NO. 25973
DATE

DESIGNED :
O.A.

OWNER: **WHITEBIRD, INC.**
Doing Business in California as California Whitebird, Inc.
Protective Equity Trust #84
F.E. & M. Employees Defined Contribution Plan Trust
444 S. FLOWER STREET, SUITE 300
LOS ANGELES, CA 90071

DRAWN BY:
O.A.

DEVELOPER: **WHITEBIRD, INC.**
Doing Business in California as California Whitebird, Inc.
444 S. FLOWER STREET, SUITE 300
LOS ANGELES, CA 90071

VESTING TENTATIVE TRACT
MAP No. 061672
IN THE CITY OF LOS ANGELES

PROJECT NO.
150101

SHEET
3

OF
6